



**adc theatre**

PARK STREET • CAMBRIDGE CB5 8AS  
 TELEPHONE (01223) 359547 • FAX (01223) 300085

**STAGE SECTION SCALE 1:50**

PRODUCTION	DATES	
	COMPANY	
DIRECTOR	DESIGNER	
LIGHTING DESIGNER	DRAWN	DATE

Based on 1994 survey and original drawing by GJ Irvine  
 Digitized August 2001 and maintained by EJ Langley.  
 See <http://www.lampie.org/adc/> for section history.  
 Last updated January 2009.

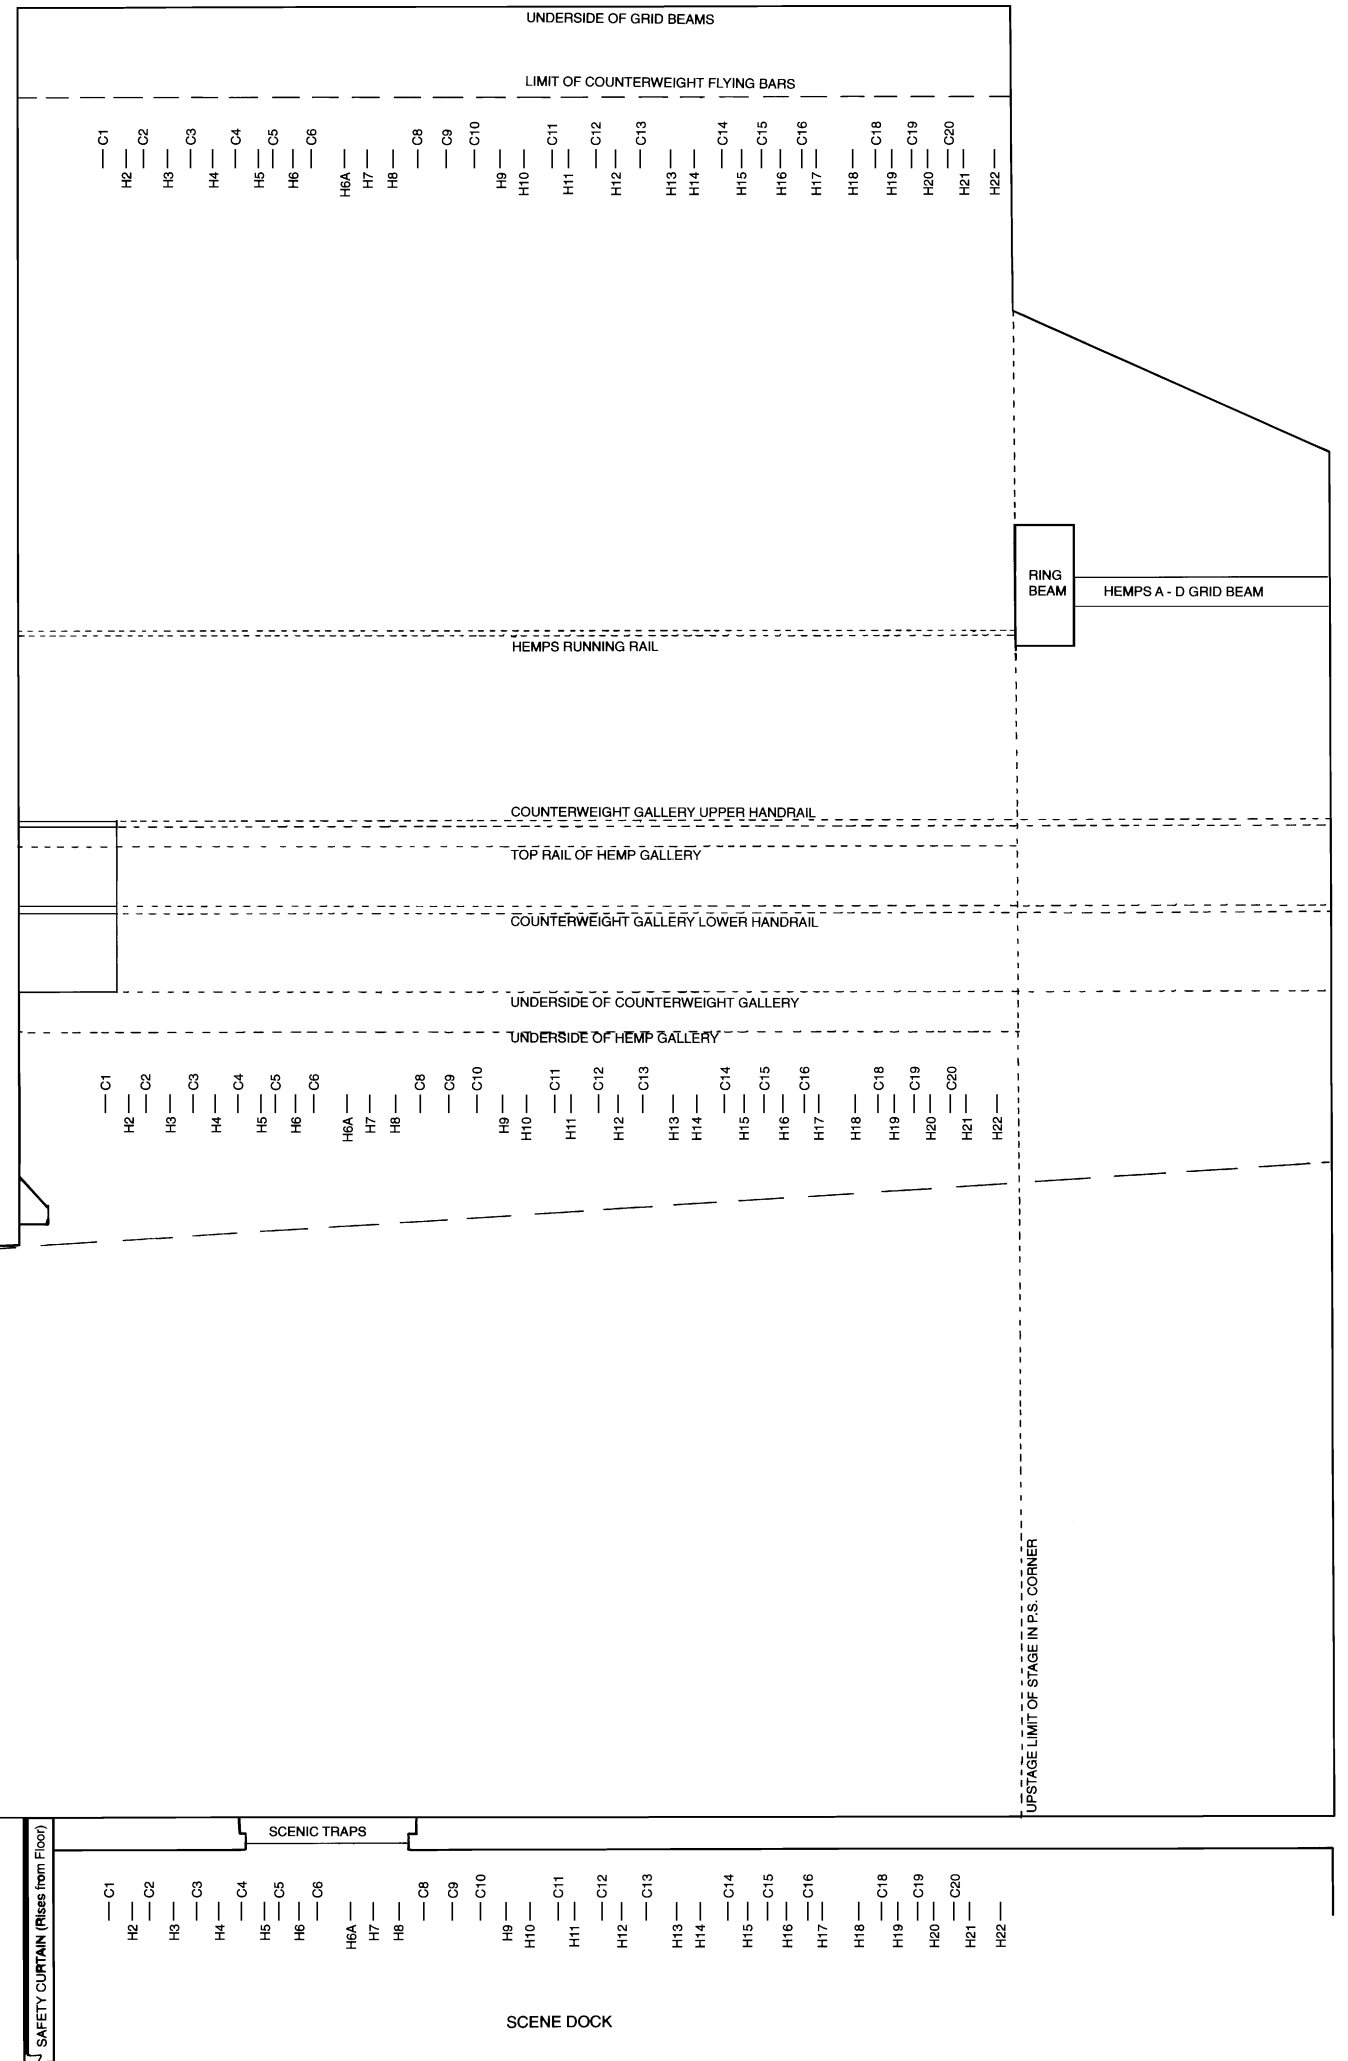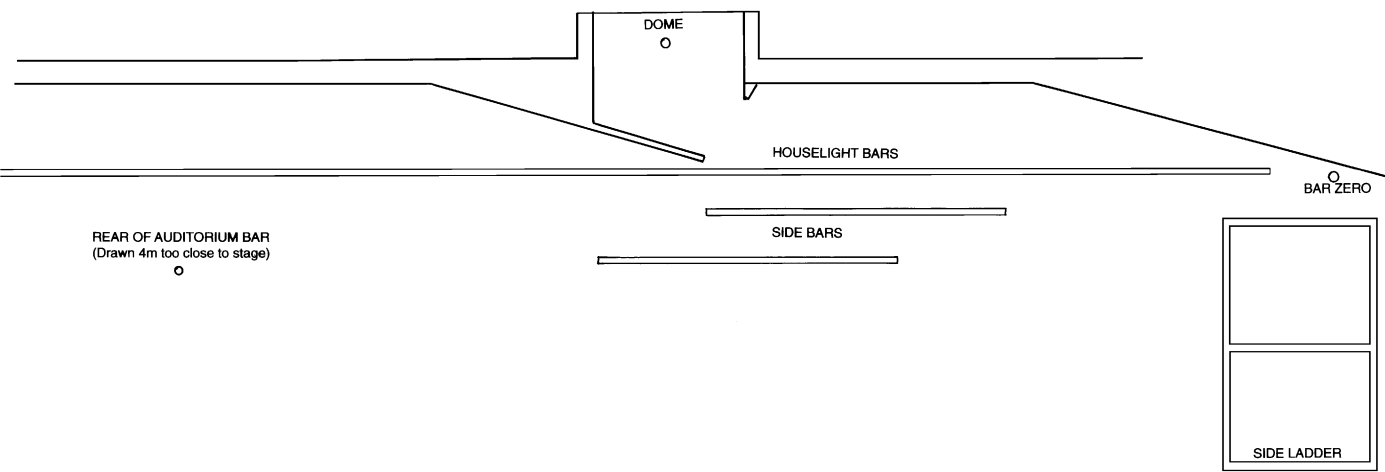

SCALE 1:50 (when A3)

