



SCALE 1:25 (when A1)

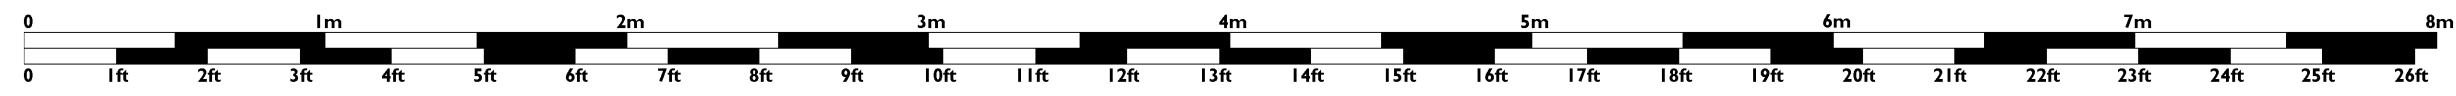

Based on survey and original drawing by GJ Irvine, TA Hilton and FW Heine in April 1994. Digitized (400dpi) August 2001 and maintained by EJ Langley. See <http://www.lampie.org/adc/> for plan history. Last updated January 2009.

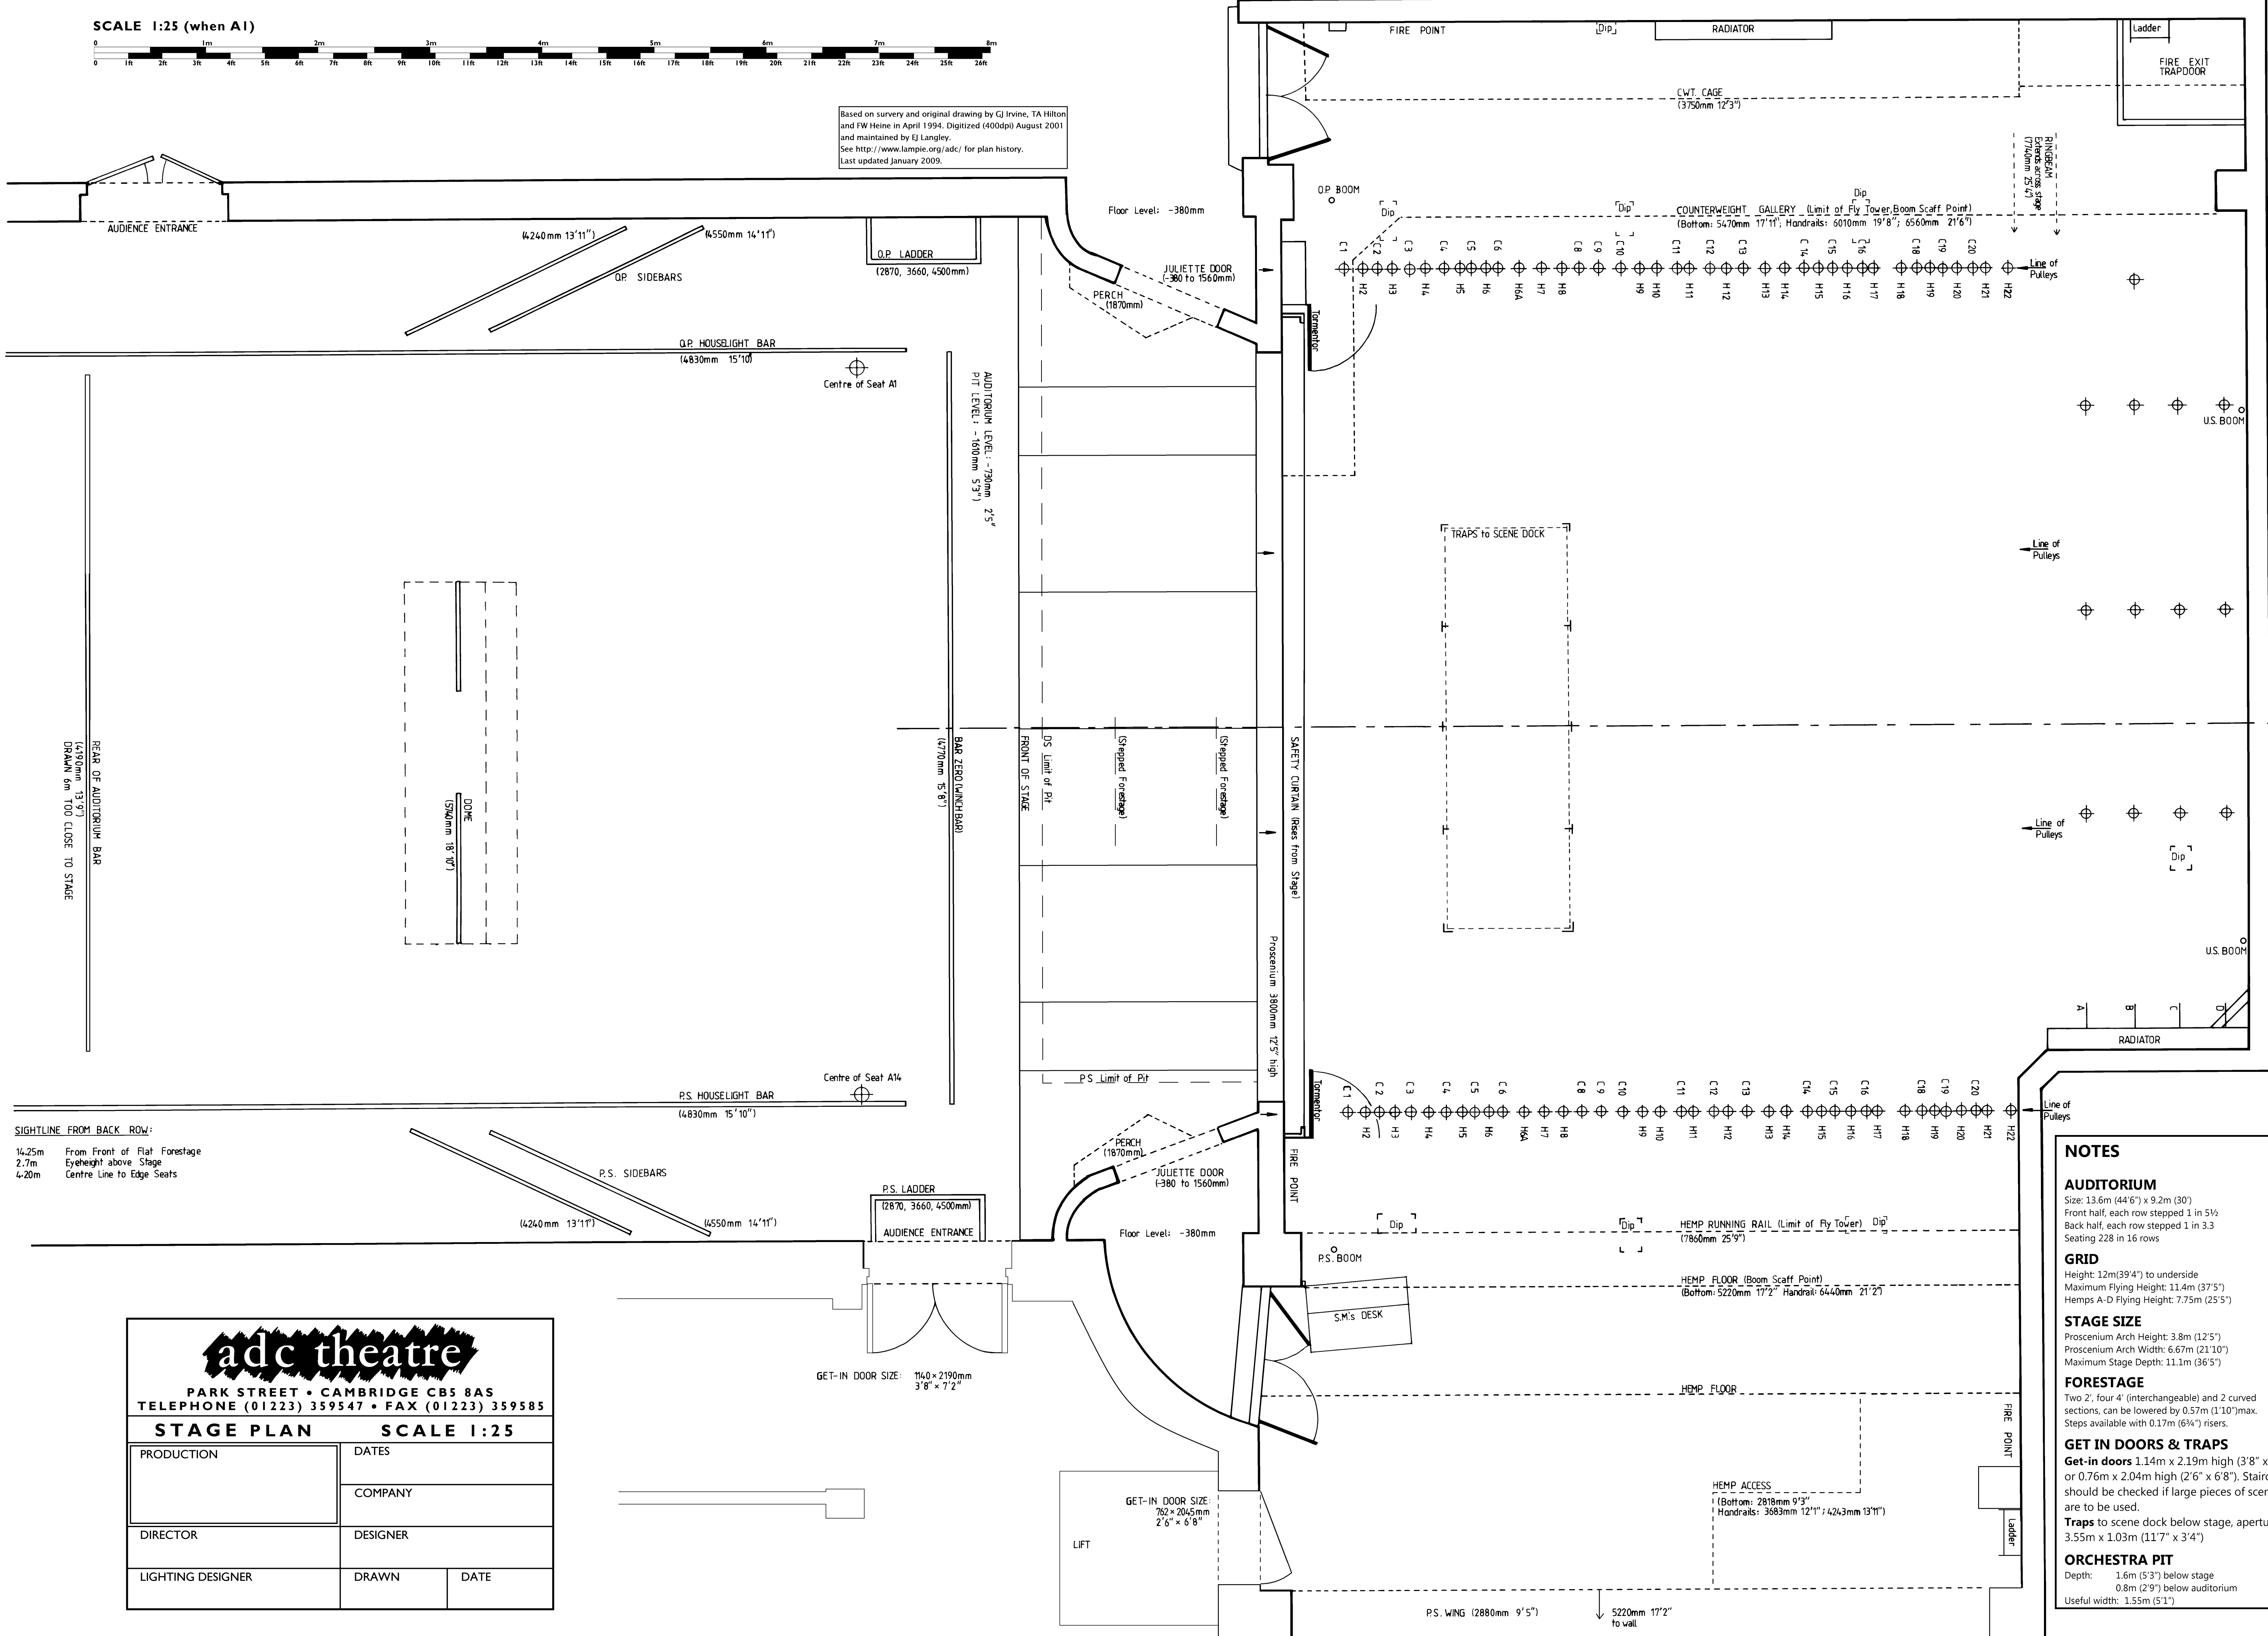

SIGHTLINE FROM BACK ROW:
 14.25m From Front of Flat Forestage
 2.7m Eyeheight above Stage
 4.20m Centre Line to Edge Seats

NOTES

AUDITORIUM
 Size: 13.6m (44'6") x 9.2m (30')
 Front half, each row stepped 1 in 5½
 Back half, each row stepped 1 in 3.3
 Seating 228 in 16 rows

GRID
 Height: 12m (39'4") to underside
 Maximum Flying Height: 11.4m (37'5")
 Hems A-D Flying Height: 7.75m (25'5")

STAGE SIZE
 Proscenium Arch Height: 3.8m (12'5")
 Proscenium Arch Width: 6.67m (21'10")
 Maximum Stage Depth: 11.1m (36'5")

FORESTAGE
 Two 2', four 4" (interchangeable) and 2 curved sections, can be lowered by 0.57m (1'10") max. Steps available with 0.17m (6¼") risers.

GET IN DOORS & TRAPS
 Get-in doors 1.14m x 2.19m high (3'8" x 7'2") or 0.76m x 2.04m high (2'6" x 6'8"). Staircase should be checked if large pieces of scenery are to be used.
 Traps to scene dock below stage, aperture 3.55m x 1.03m (11'7" x 3'4")

ORCHESTRA PIT
 Depth: 1.6m (5'3") below stage
 0.8m (2'9") below auditorium
 Useful width: 1.55m (5'1")

adc theatre		
PARK STREET • CAMBRIDGE CB5 8AS TELEPHONE (01223) 359547 • FAX (01223) 359585		
STAGE PLAN		SCALE 1:25
PRODUCTION	DATES	
DIRECTOR	COMPANY	
LIGHTING DESIGNER	DESIGNER	DATE
	DRAWN	