



adc theatre

PARK STREET • CAMBRIDGE CB5 8AS
 TELEPHONE (01223) 359547 • FAX (01223) 300085

STAGE SECTION SCALE 1:25

PRODUCTION		DATES	
DIRECTOR		DESIGNER	
LIGHTING DESIGNER		DRAWN	DATE
		COMPANY	

Based on 1994 survey and original drawing by GJ Irvine
 Digitized August 2001 and maintained by EJ Langley.
 See <http://www.lampie.org/adc/> for section history.
 Last updated January 2009.

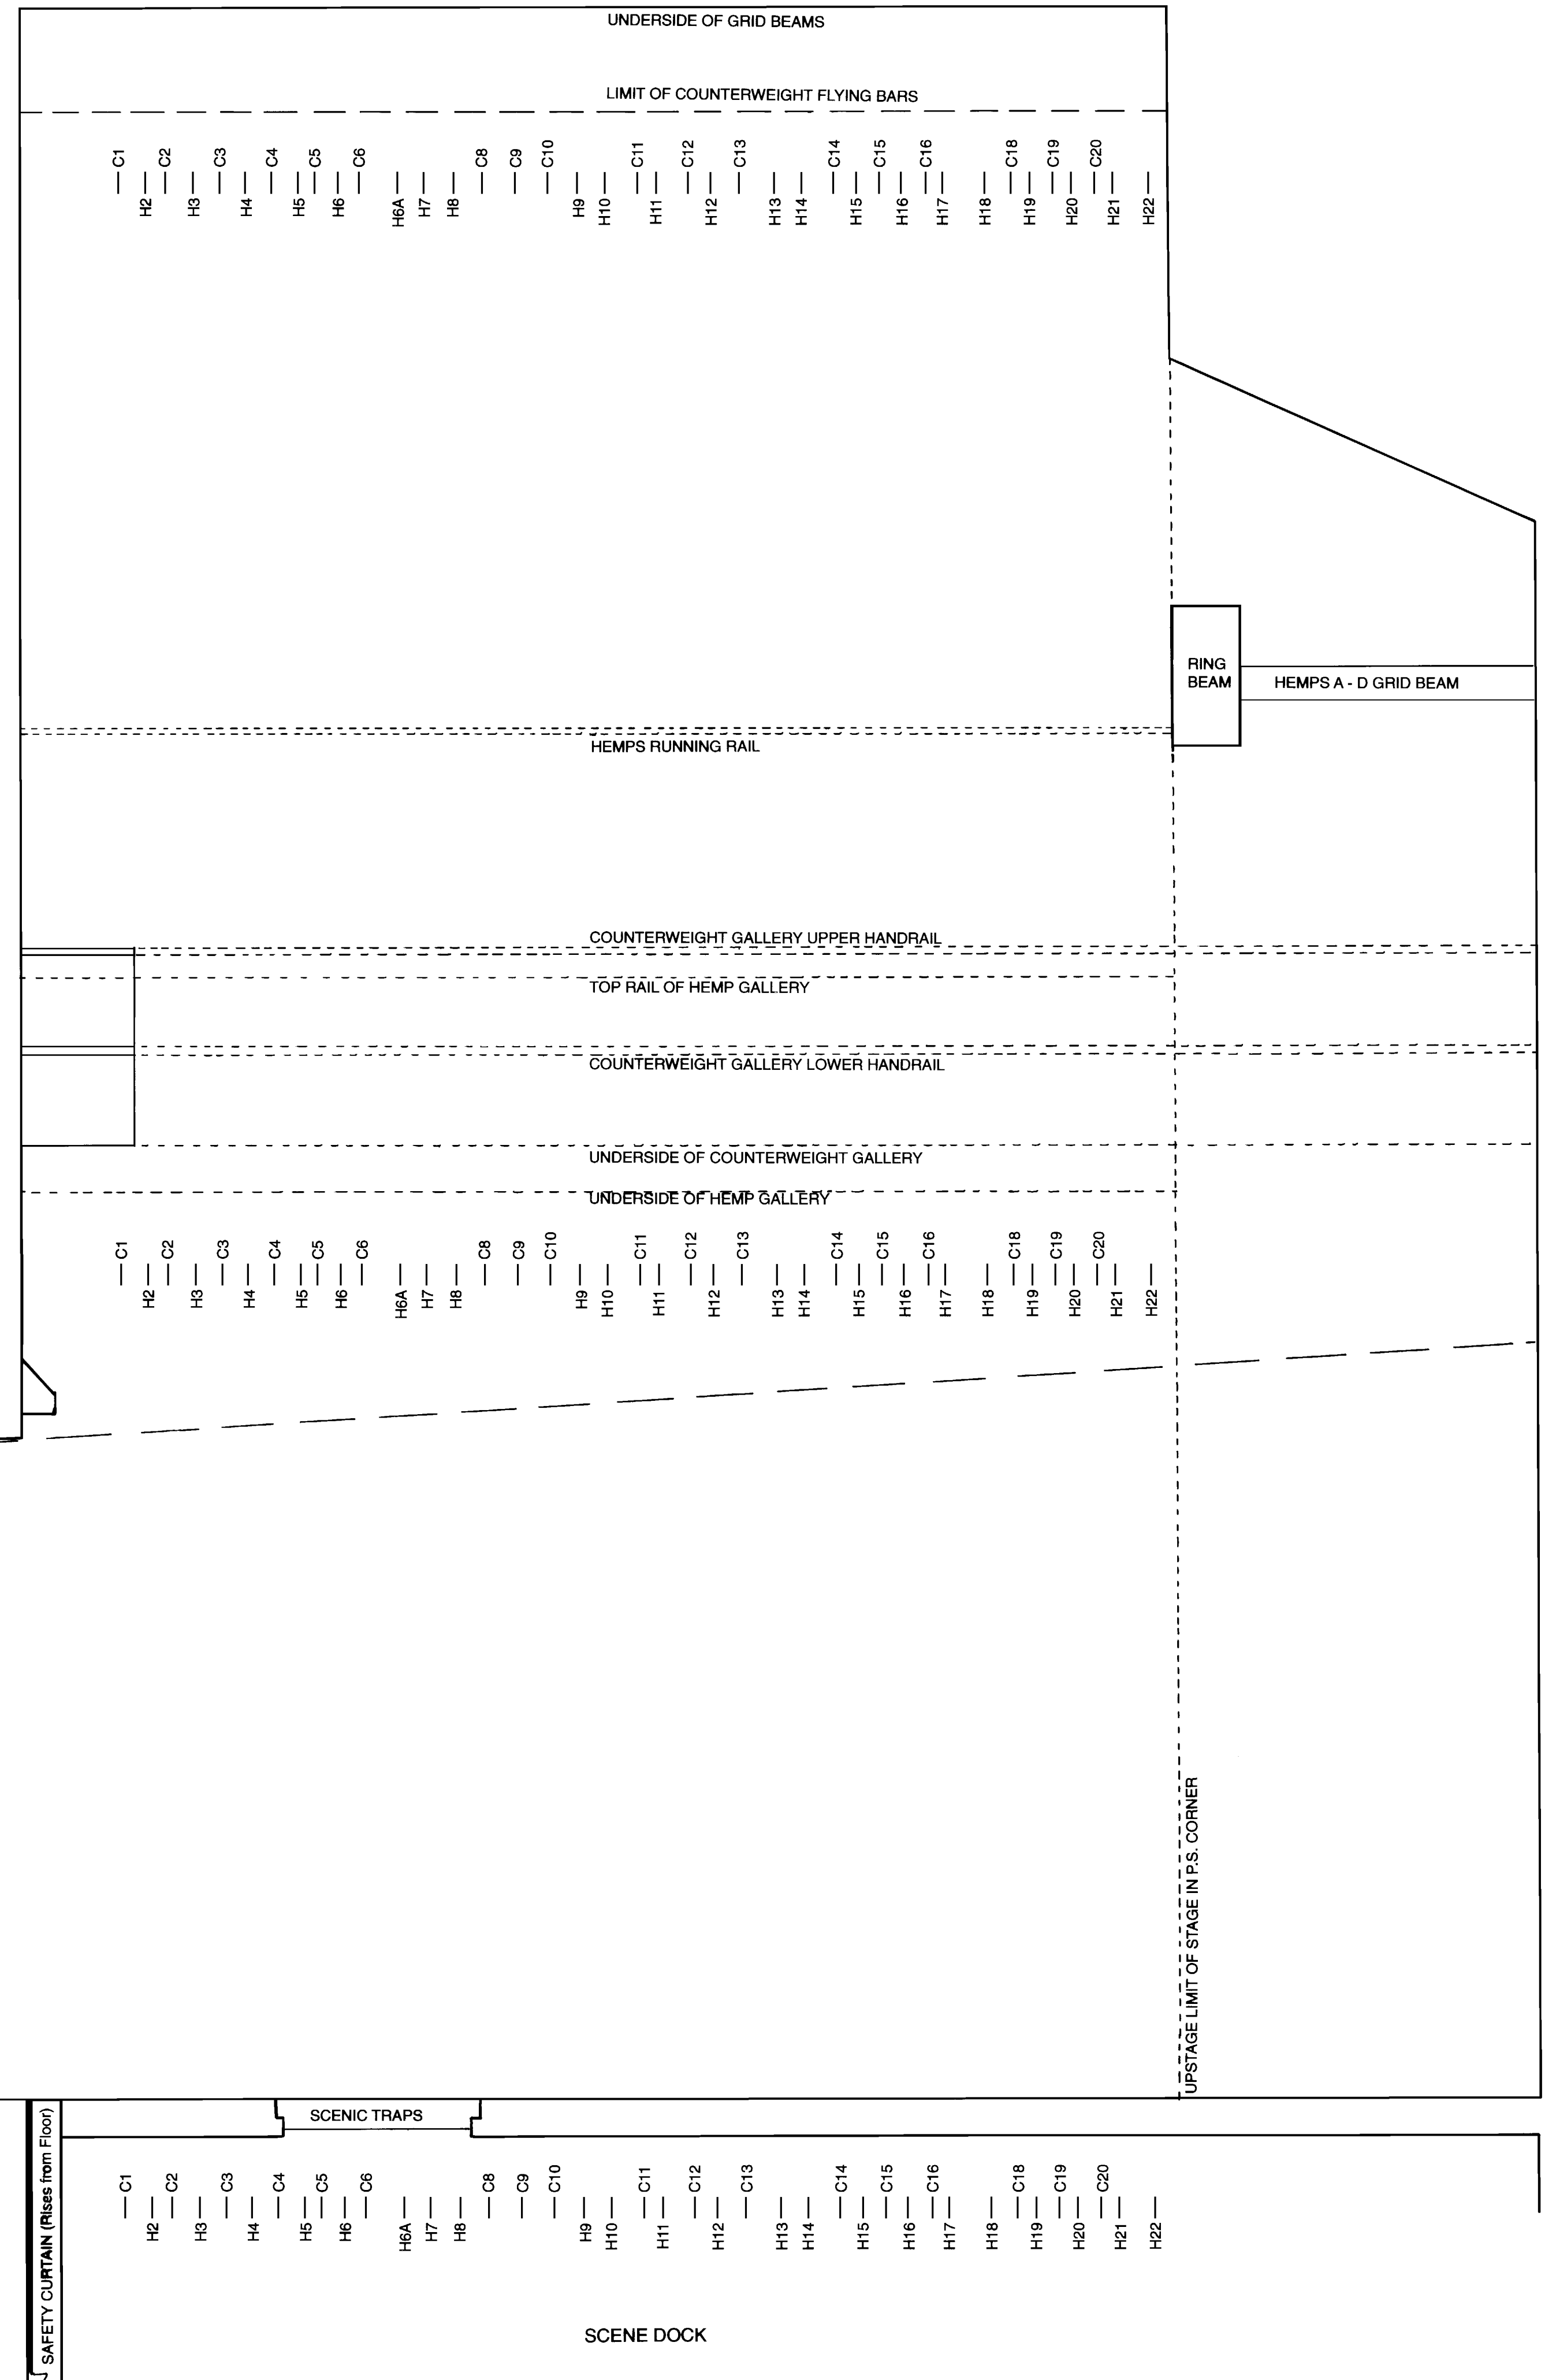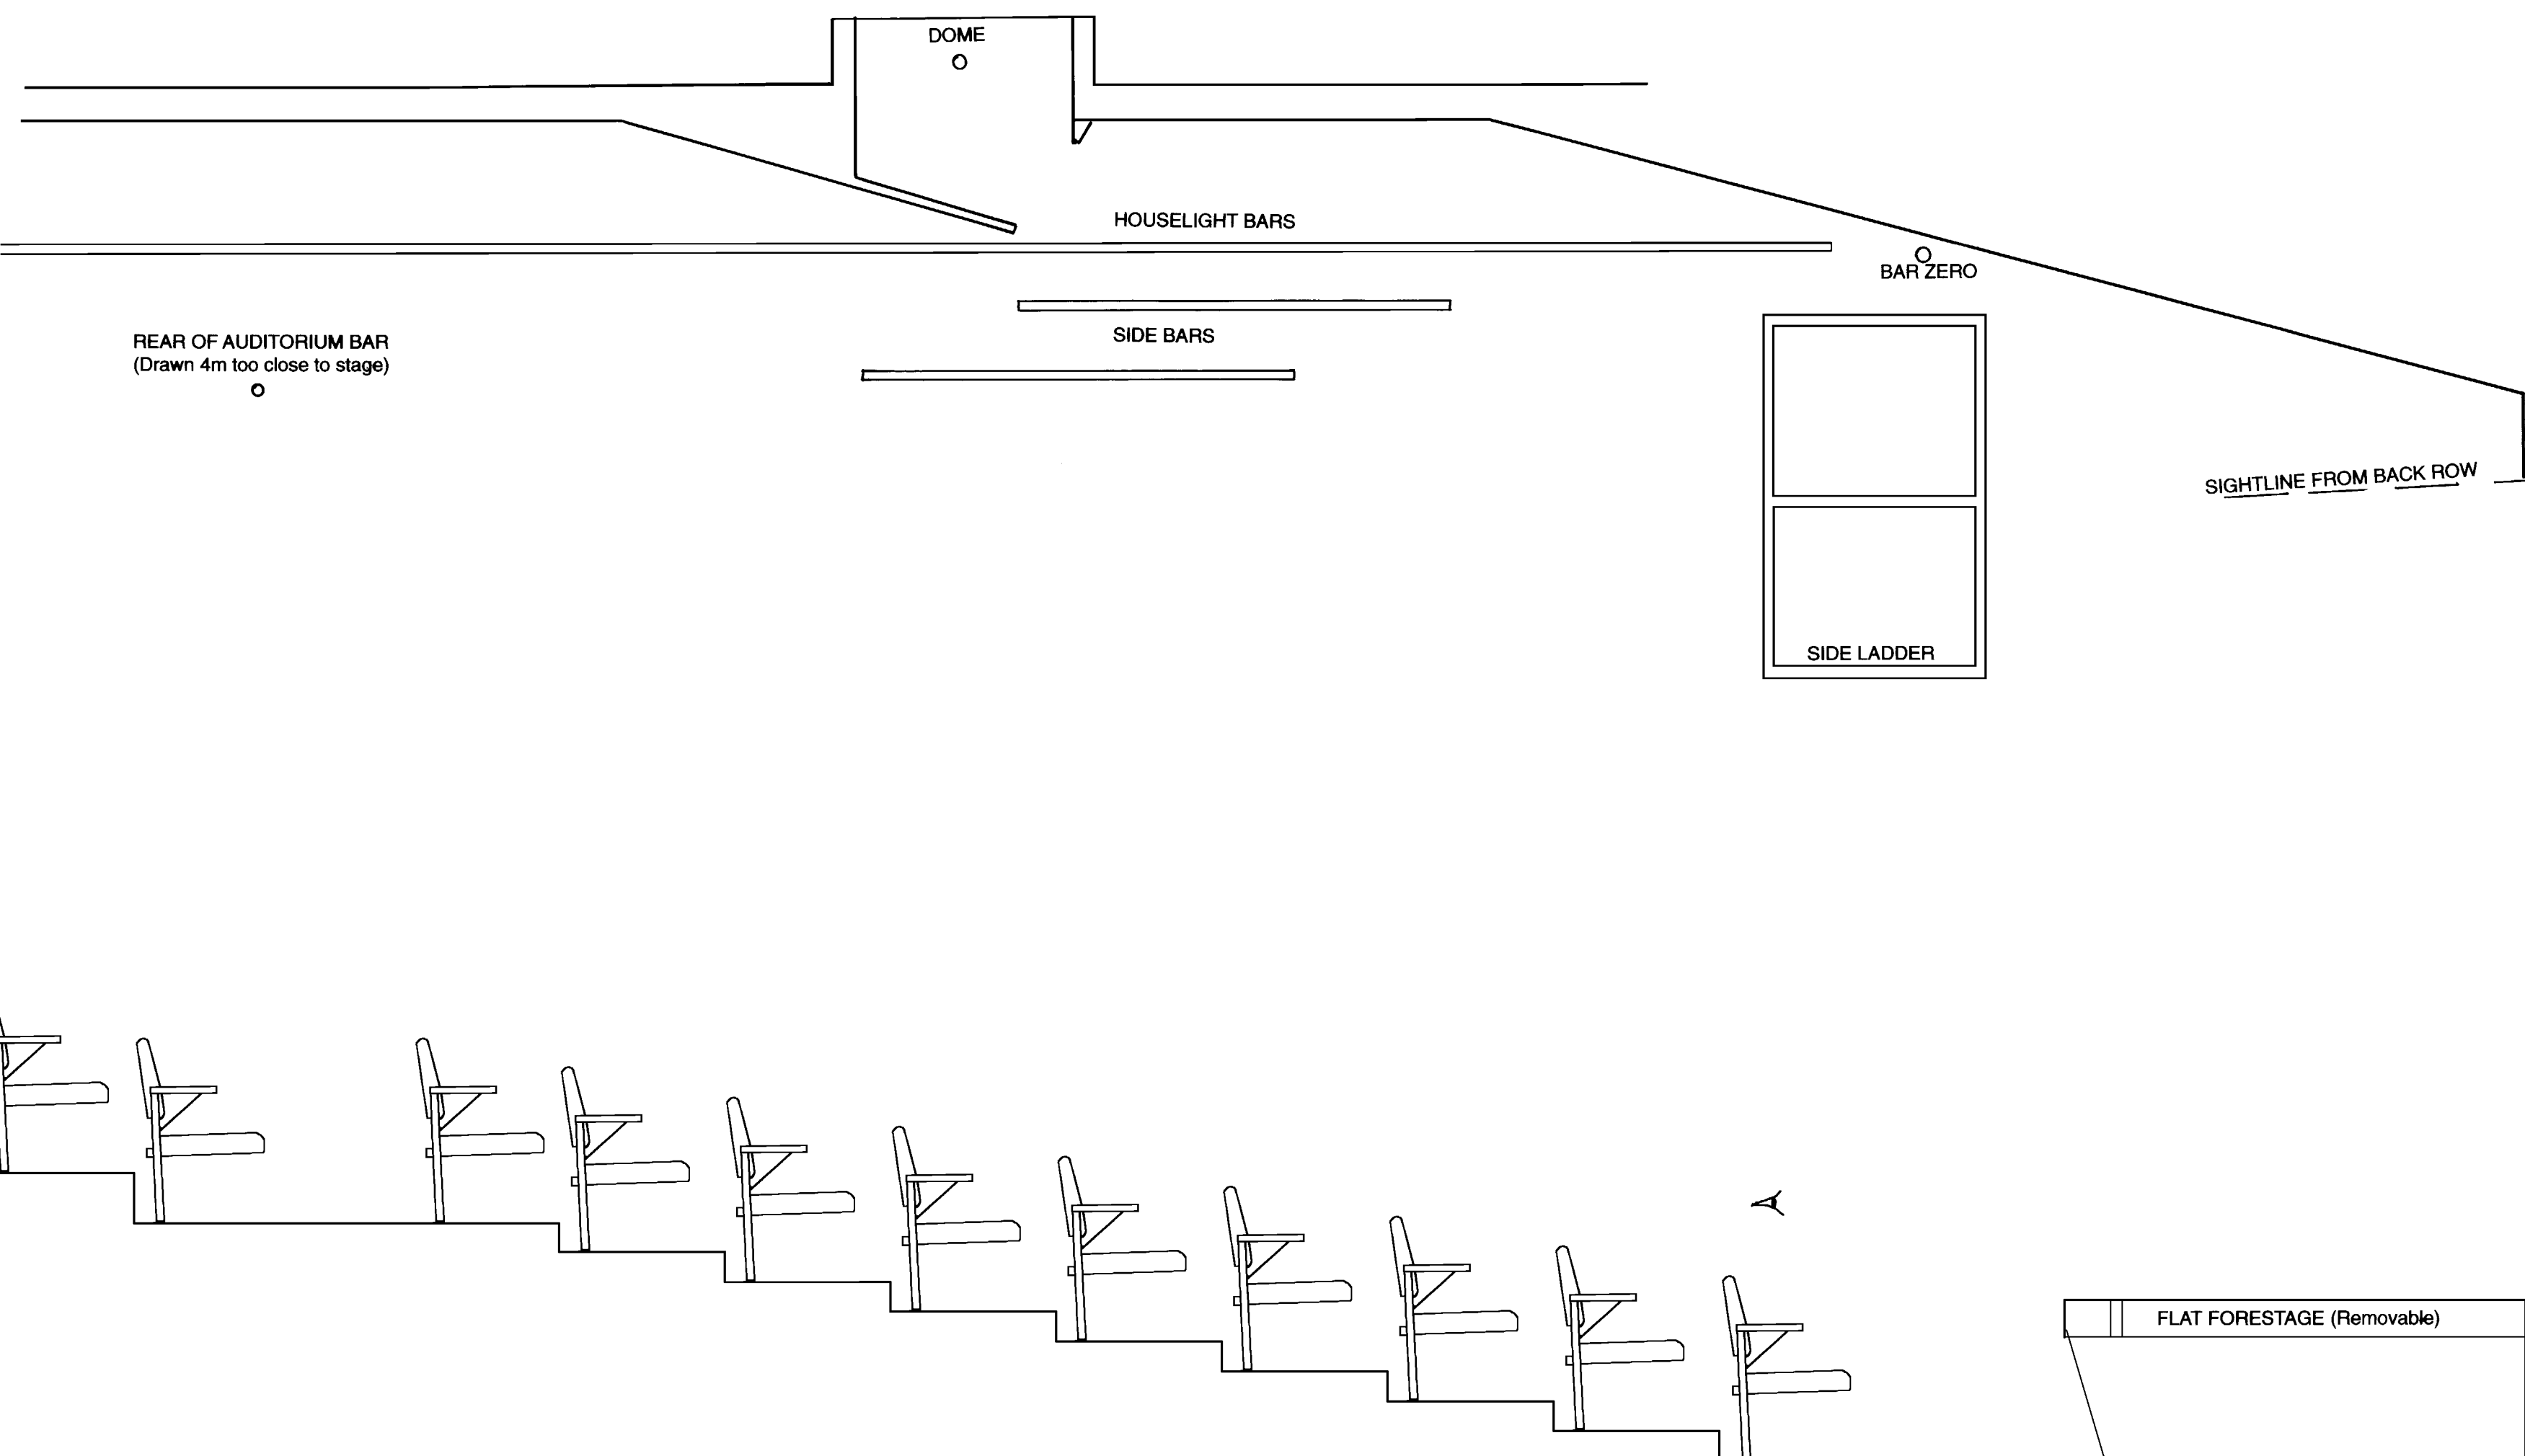

SCALE 1:25 (when A1)

